


# DUCHESNE COUNTY SURVEY MONUMENT RECORD


## SKETCH SHOWING MONUMENTS AND TIES

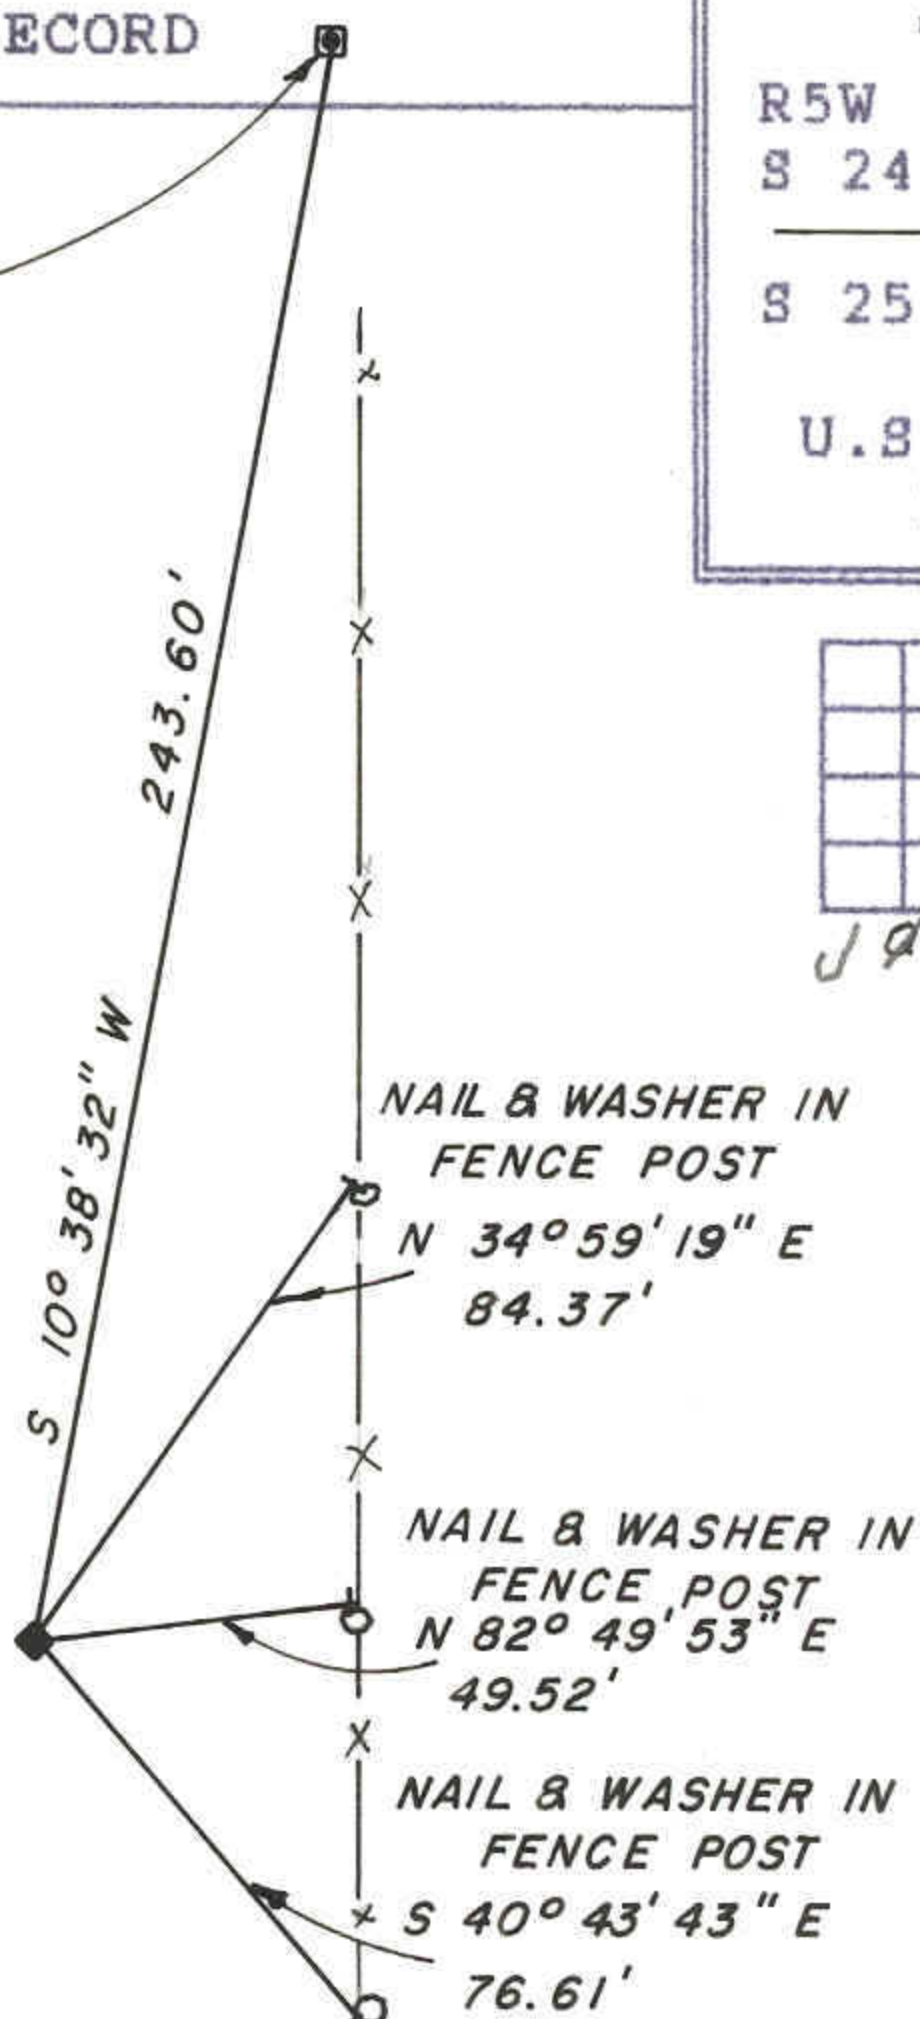

BRONZE DISK IN  
CONC. MON.  
"DUCHAIR" AZ. MK.



T3S  
R5W S 24 R4W S 19  
S 25 S 30  
U.S.B. & M.  
1992

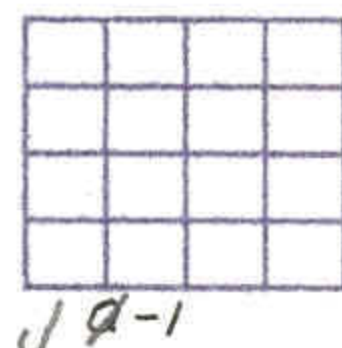

## DESCRIPTION OF CORNER EVIDENCE FOUND

The position of this corner was determined from previous ties. The previous monument had been sheared off at ground level by a road grader during road grading operations by the County Road dept. The base of the monument was still in position.

## DESCRIPTION OF MONUMENT AND ACCESSORIES ESTABLISHED TO PERPETUATE THE ORIGINAL LOCATION OF THE CORNER

A 2-1/2" dia. aluminum County Monuments was set at the corner position, stamped:

DUCHESNE COUNTY SURVEY  
UNLAWFUL TO DISTURB

Referenced as shown:

T3S  
R5W S 24 R4W S 19  
S 36 S 31  
1992

## STATE PLANE COORDINATE DATA

## CERTIFICATION

I Jerry D. Allred, Registered Land Surveyor, State of Utah, hereby certify that I have performed or reviewed the work done on the diagrammed corner as reported on this recordation form and approve same.

Date 1 Sept 92

Jerry D. Allred  
Signature of Surveyor

3817  
Reg. No.

5 21 Mar 03